



TYPE 2

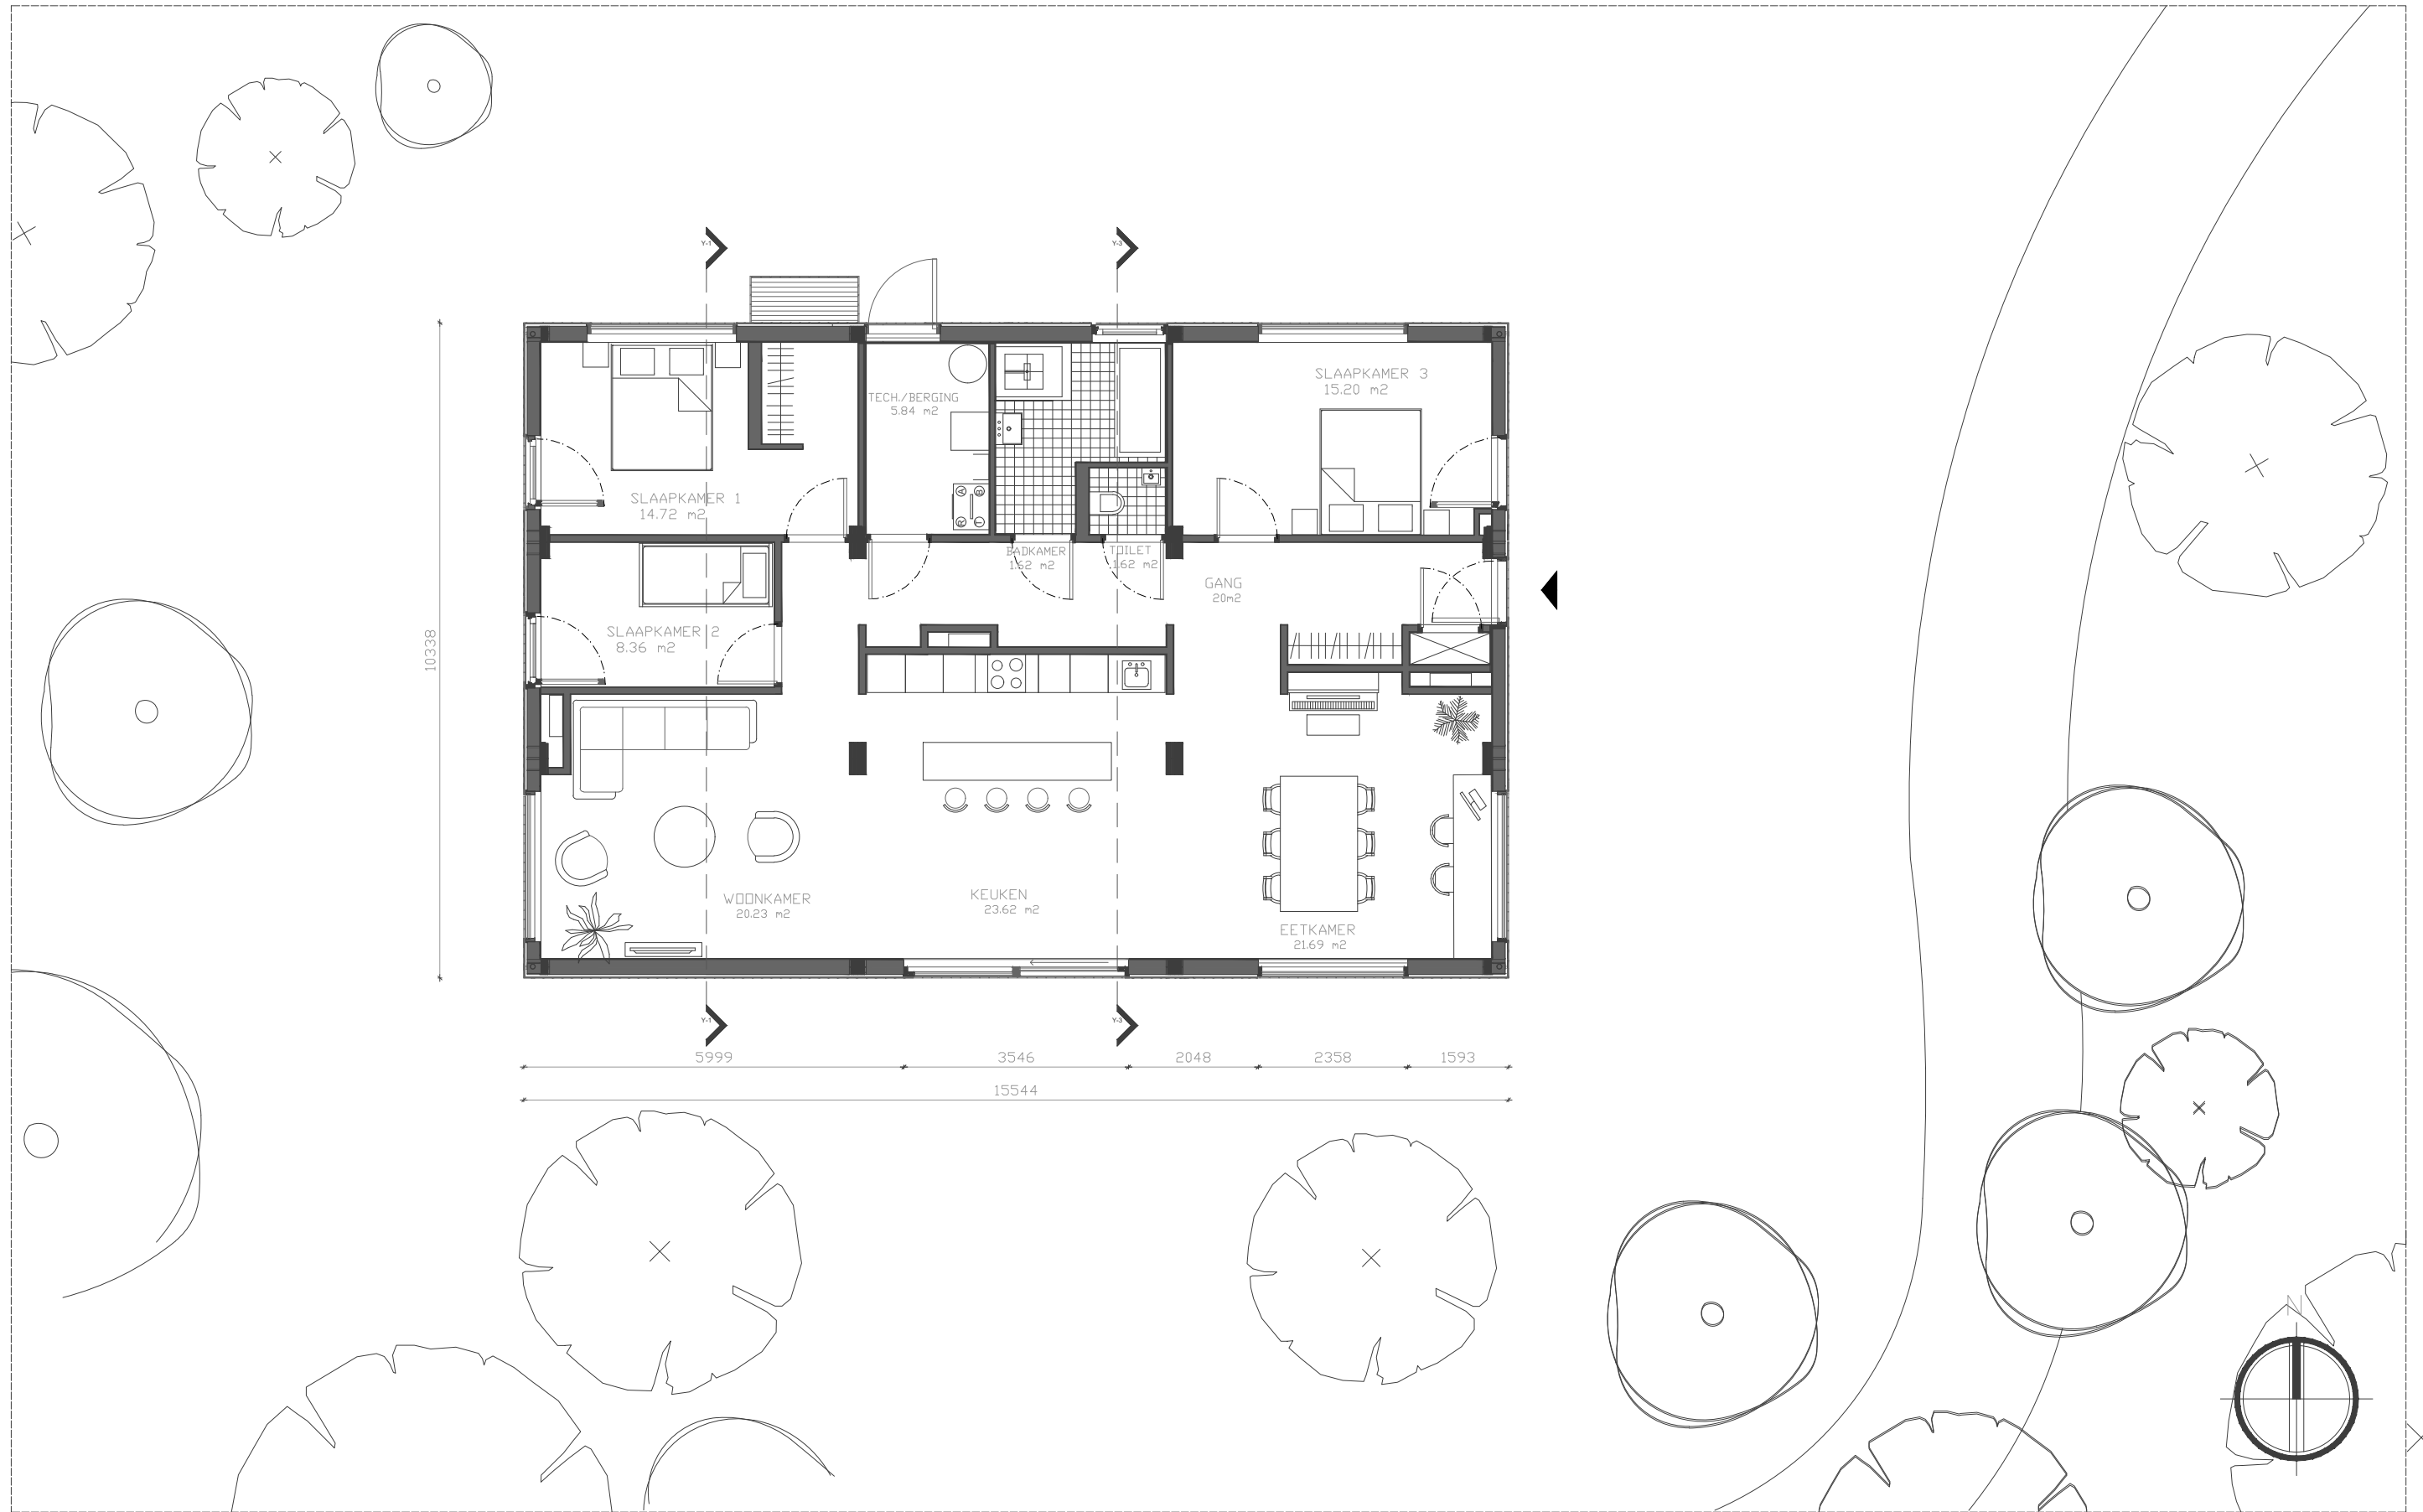


TYPE 2

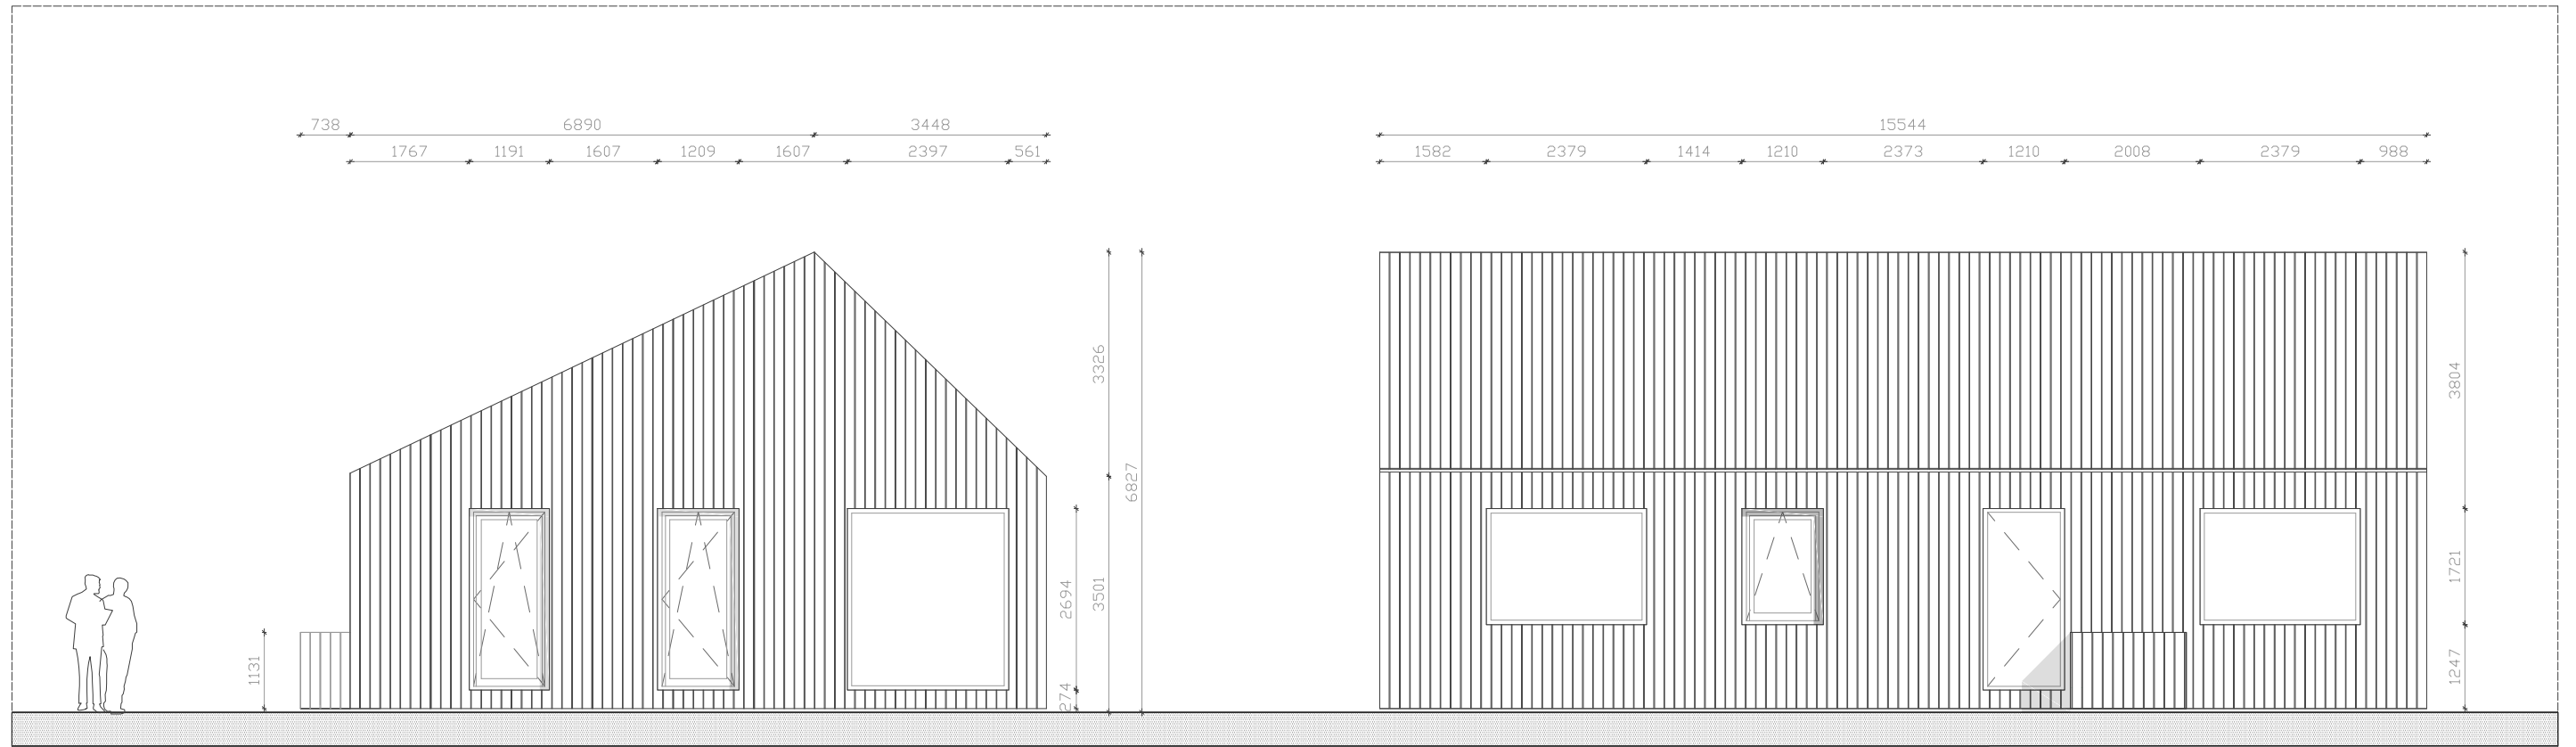


WEST FACADE

NOORD FACADE

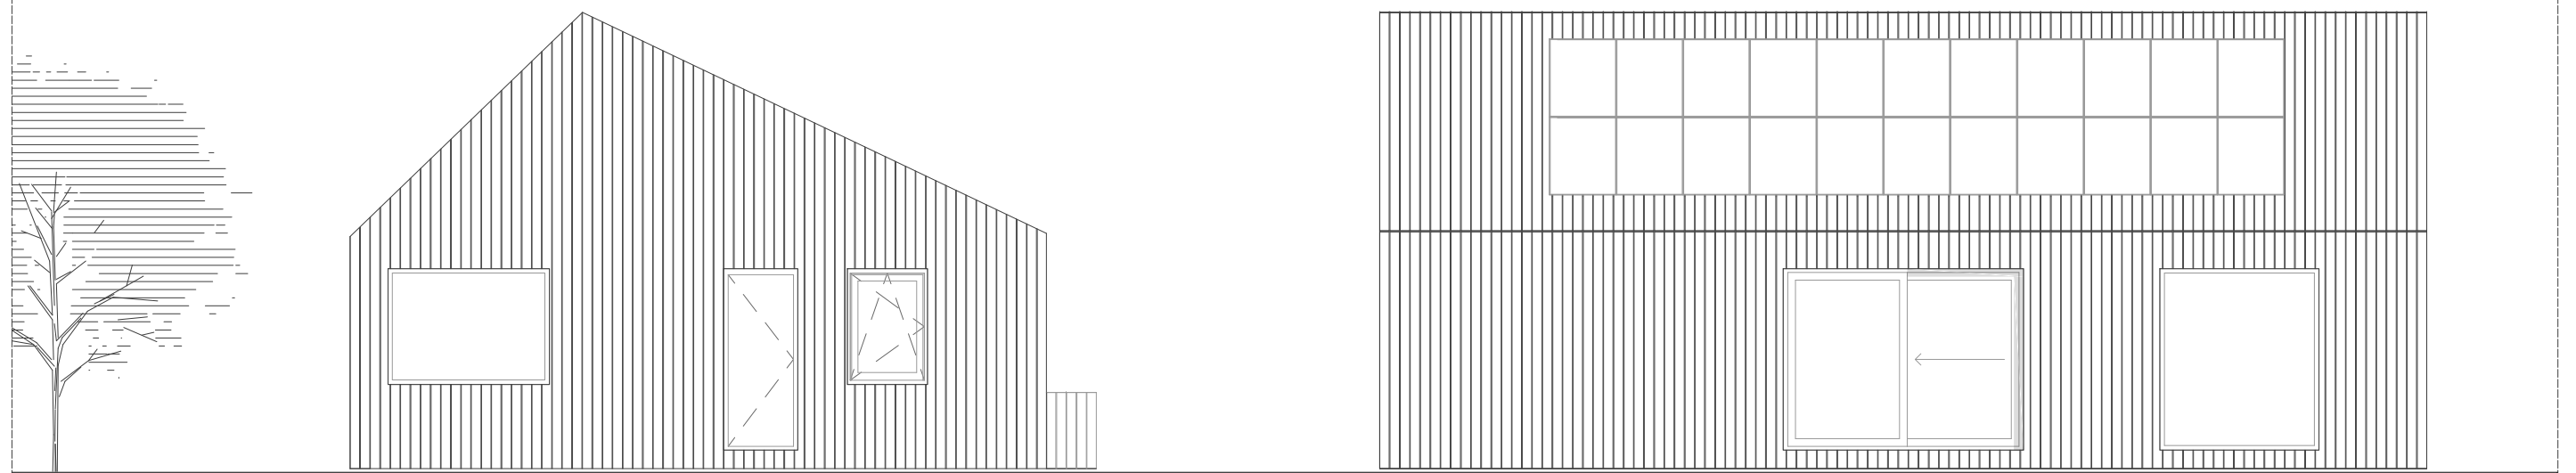


OOST FACADE

ZUID FACADE

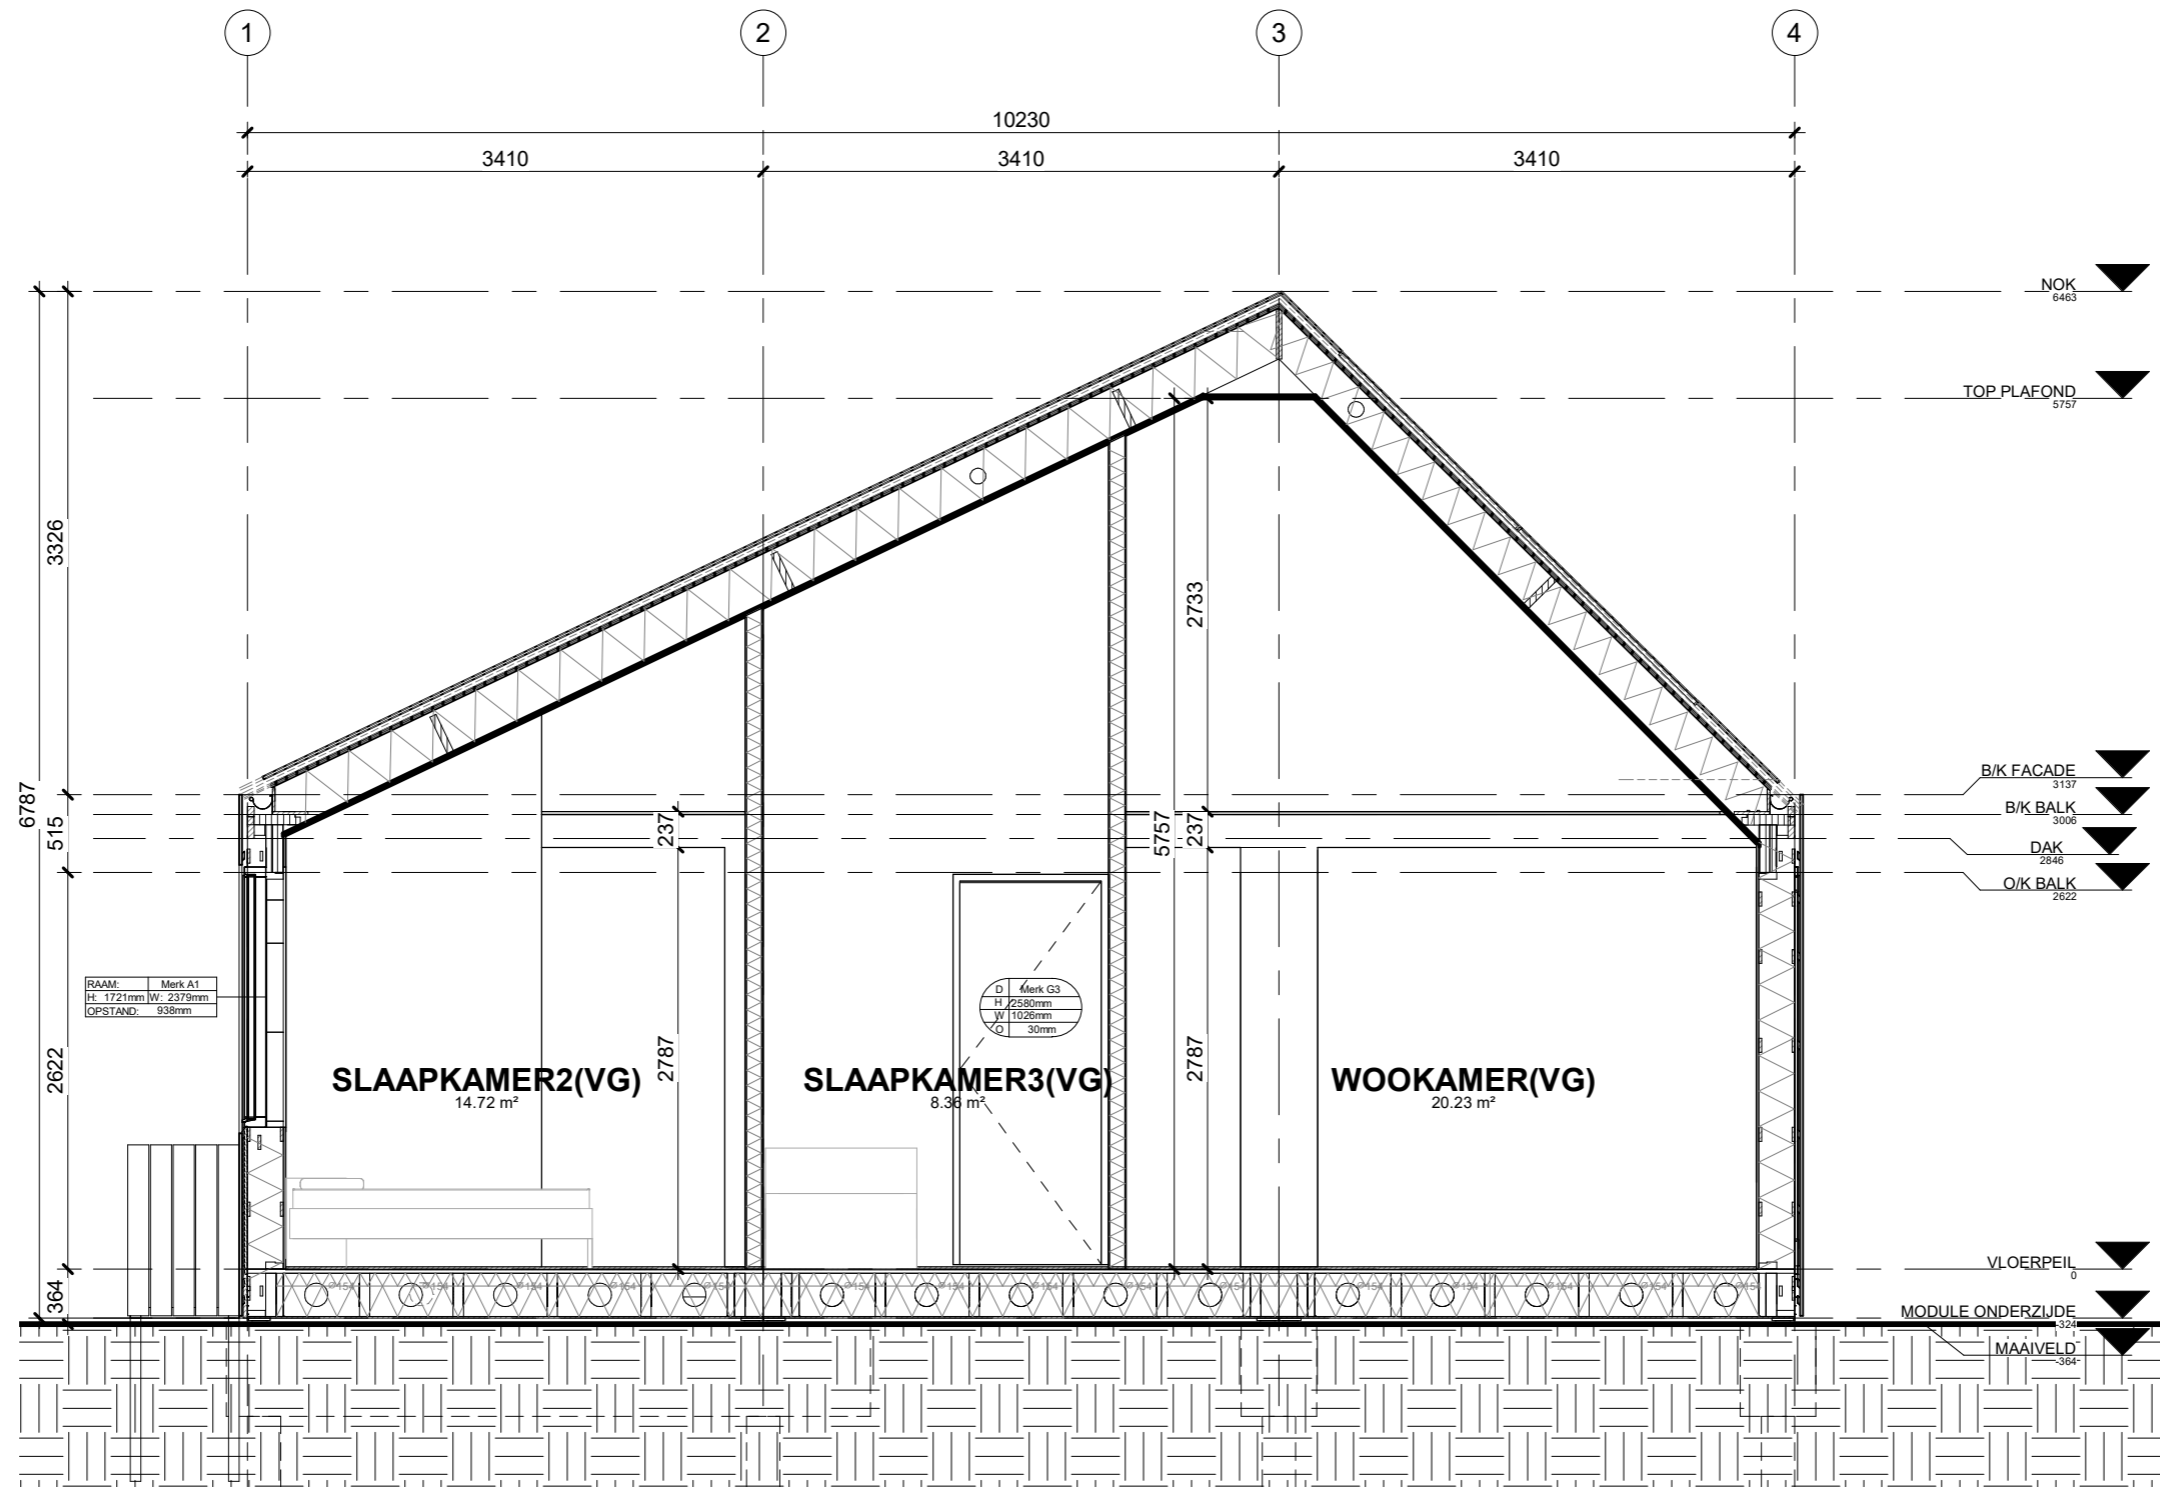

DOORSNEDE Y-1

1 : 50

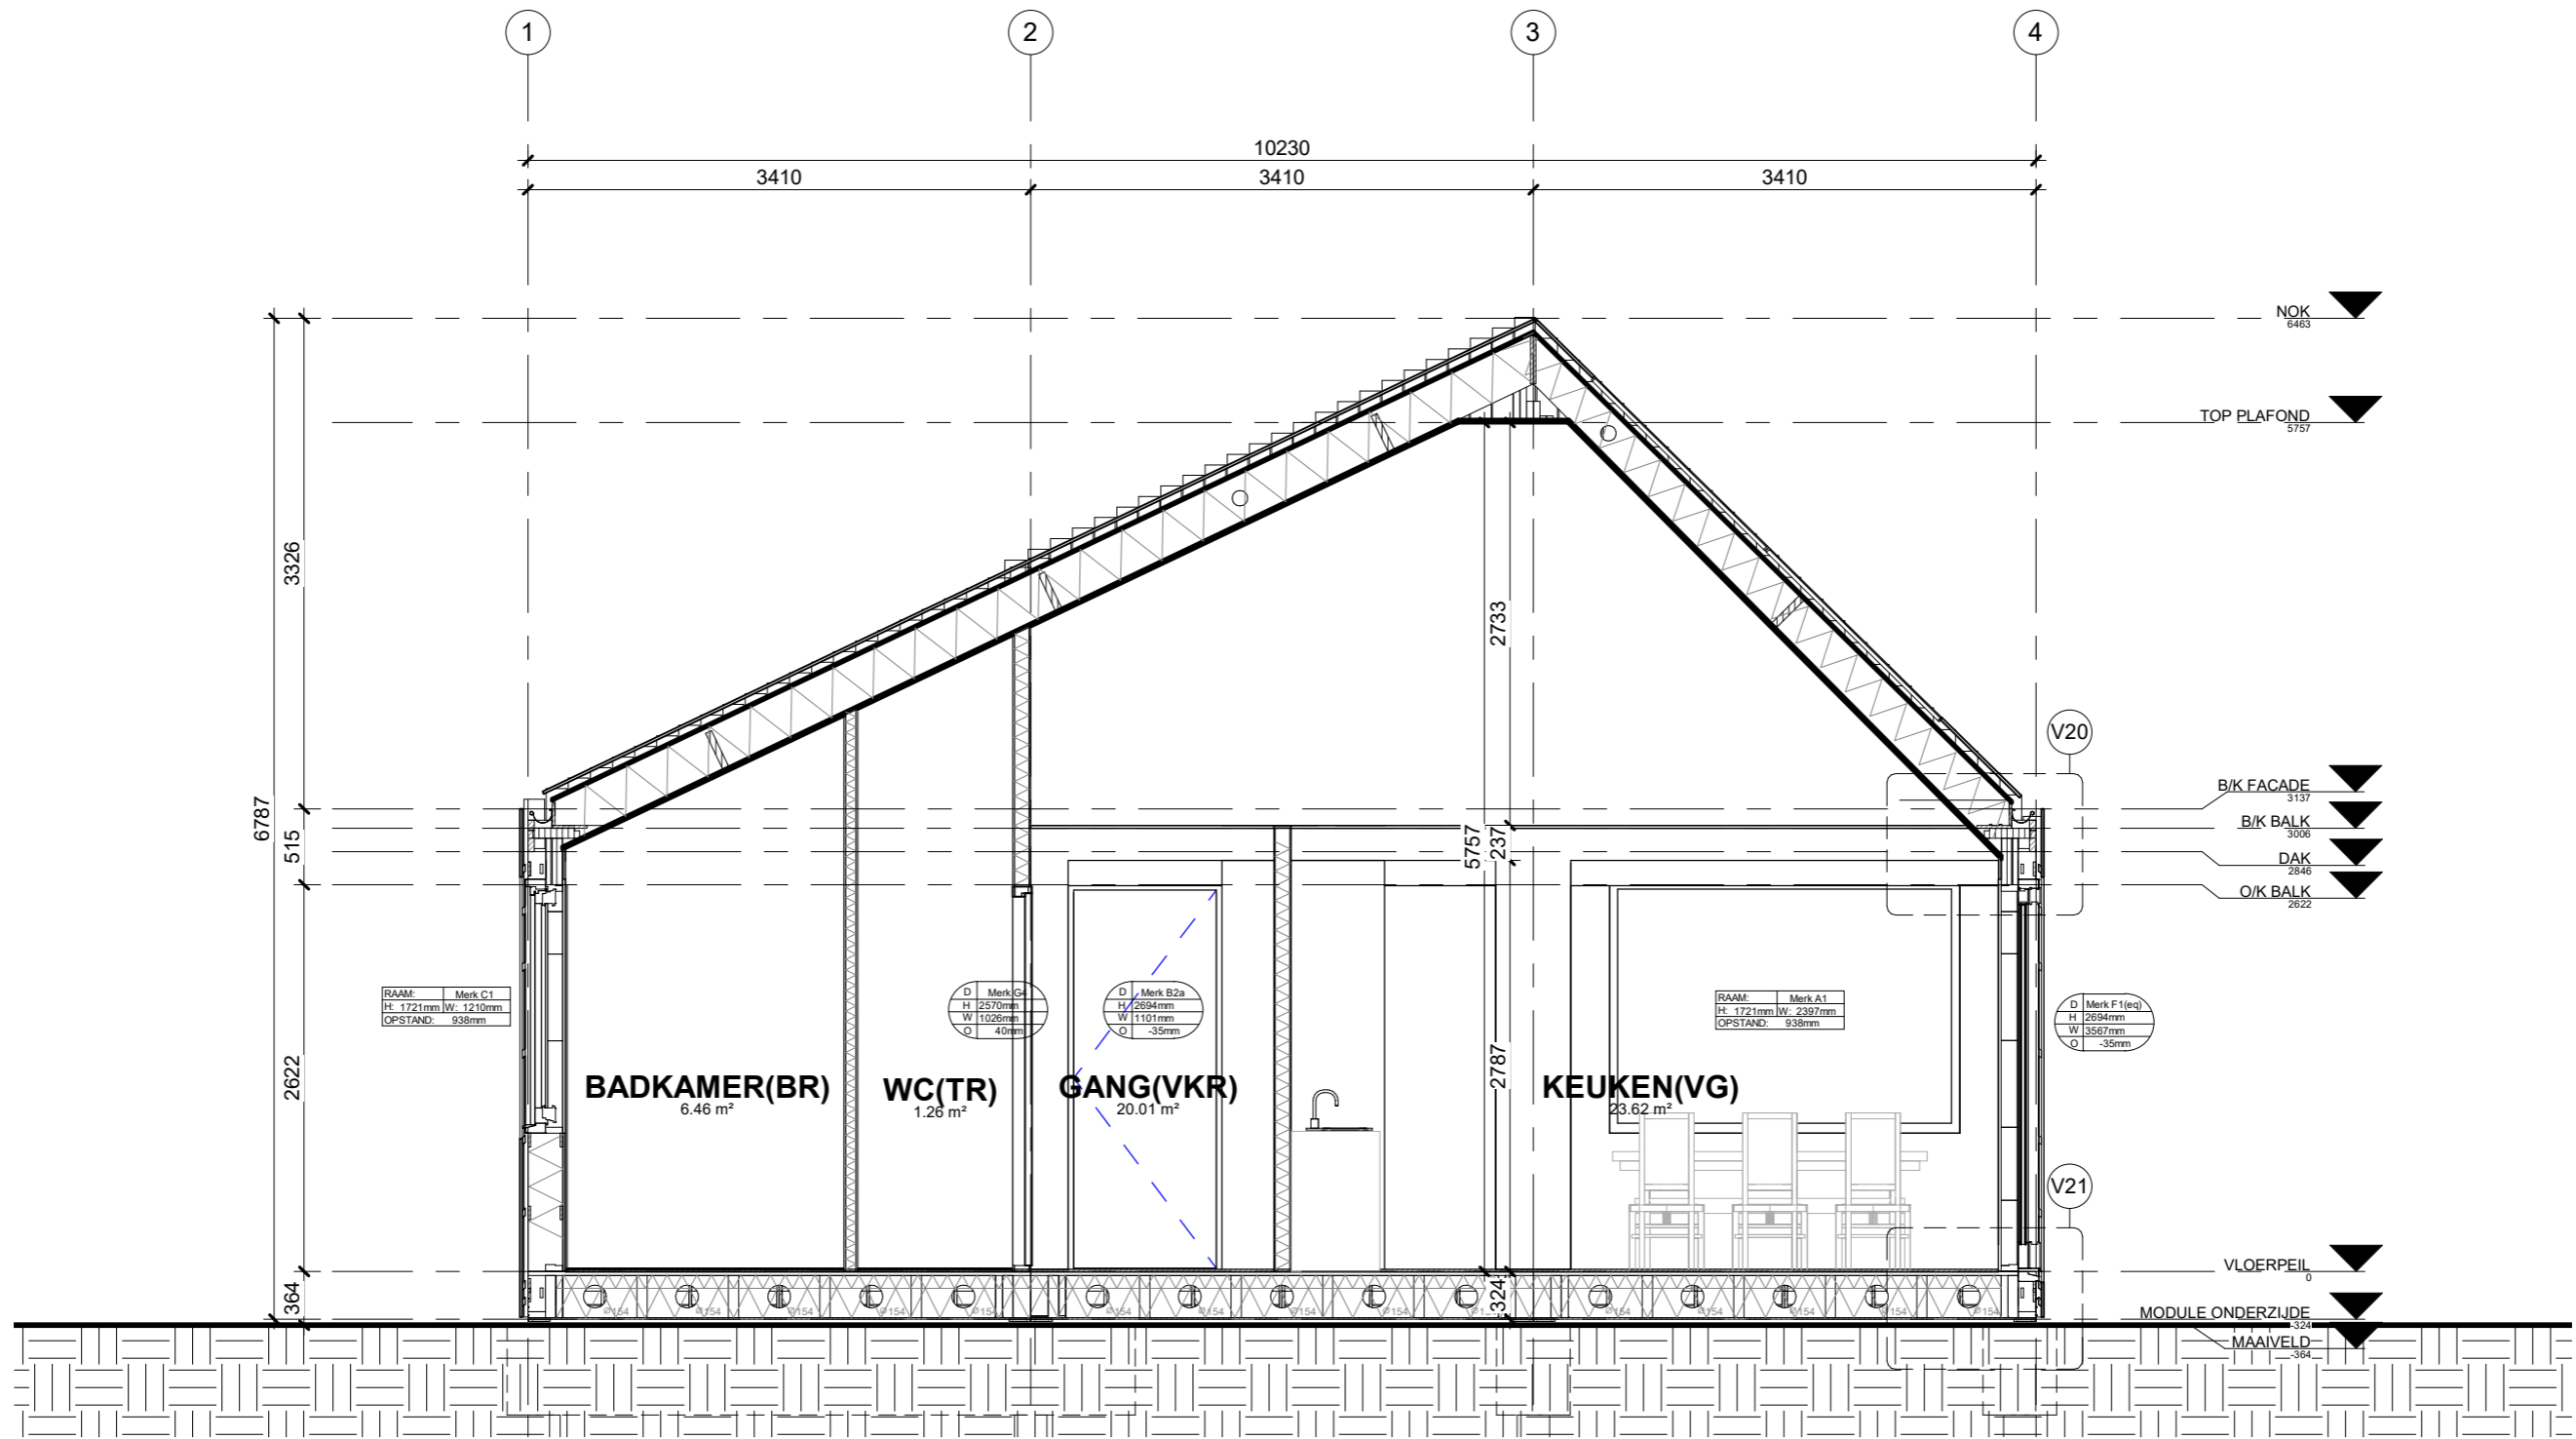

DOORSNEDE Y-3

1 : 50