




# TYPE 1

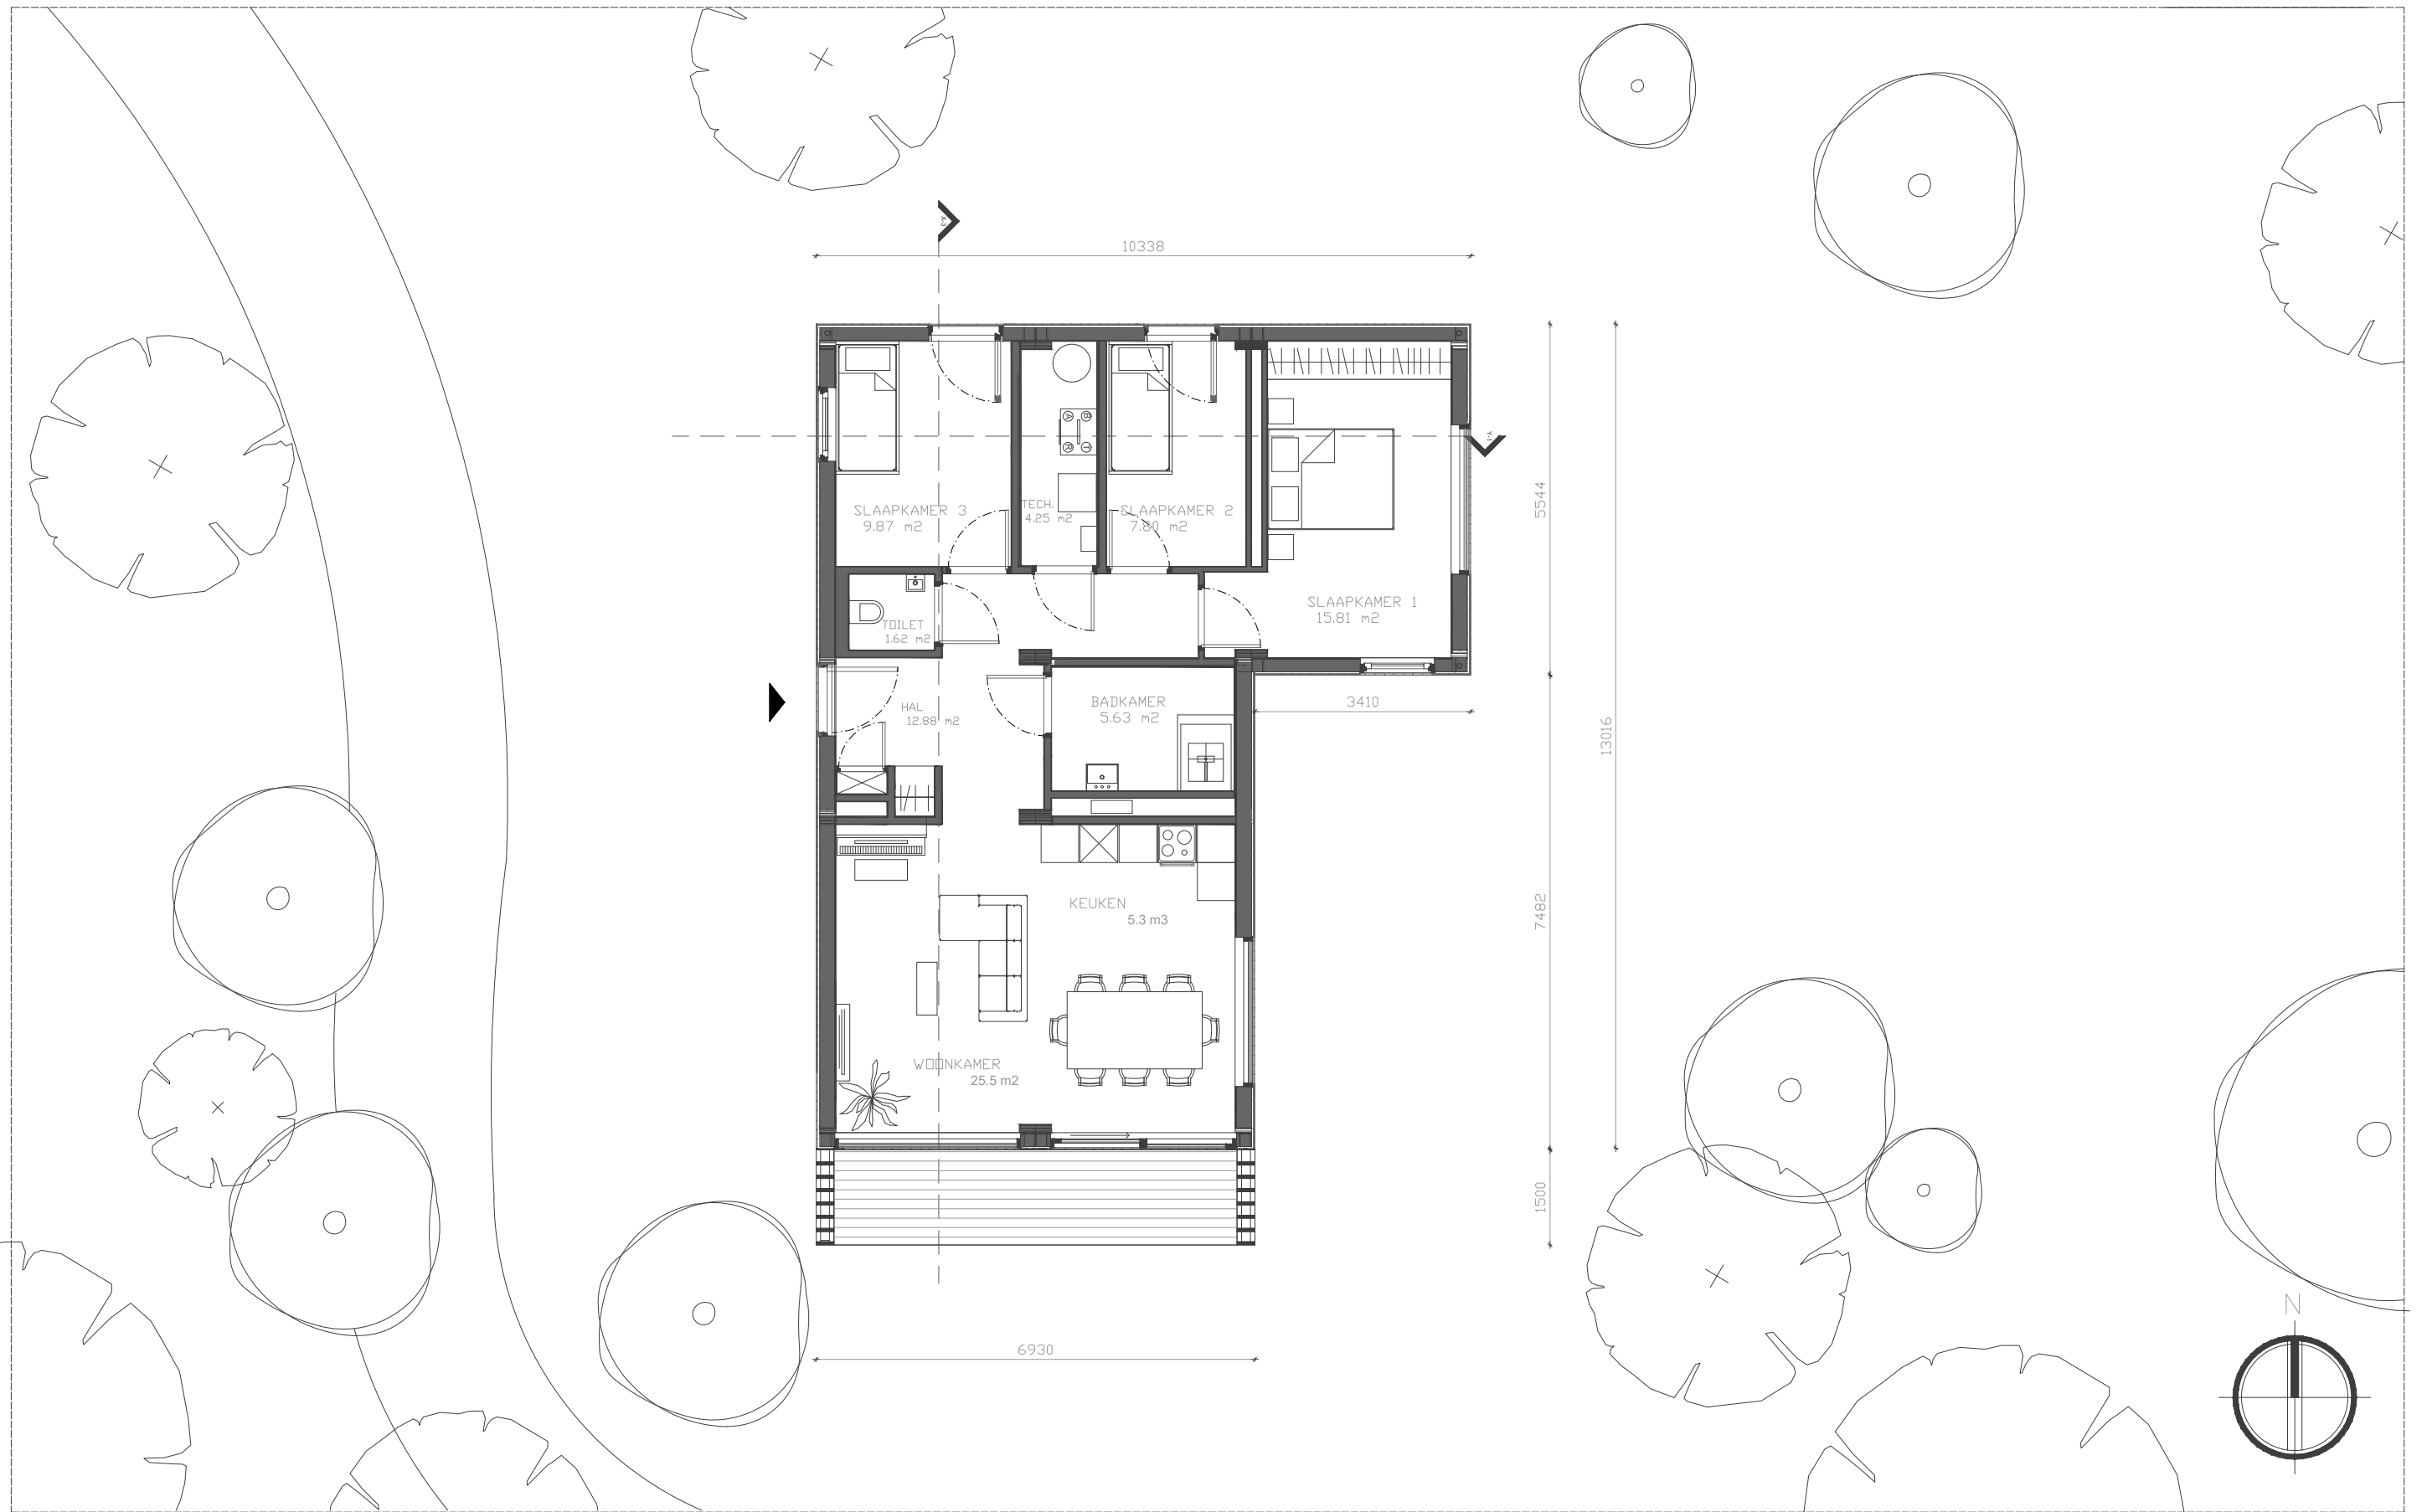


# TYPE 1 B

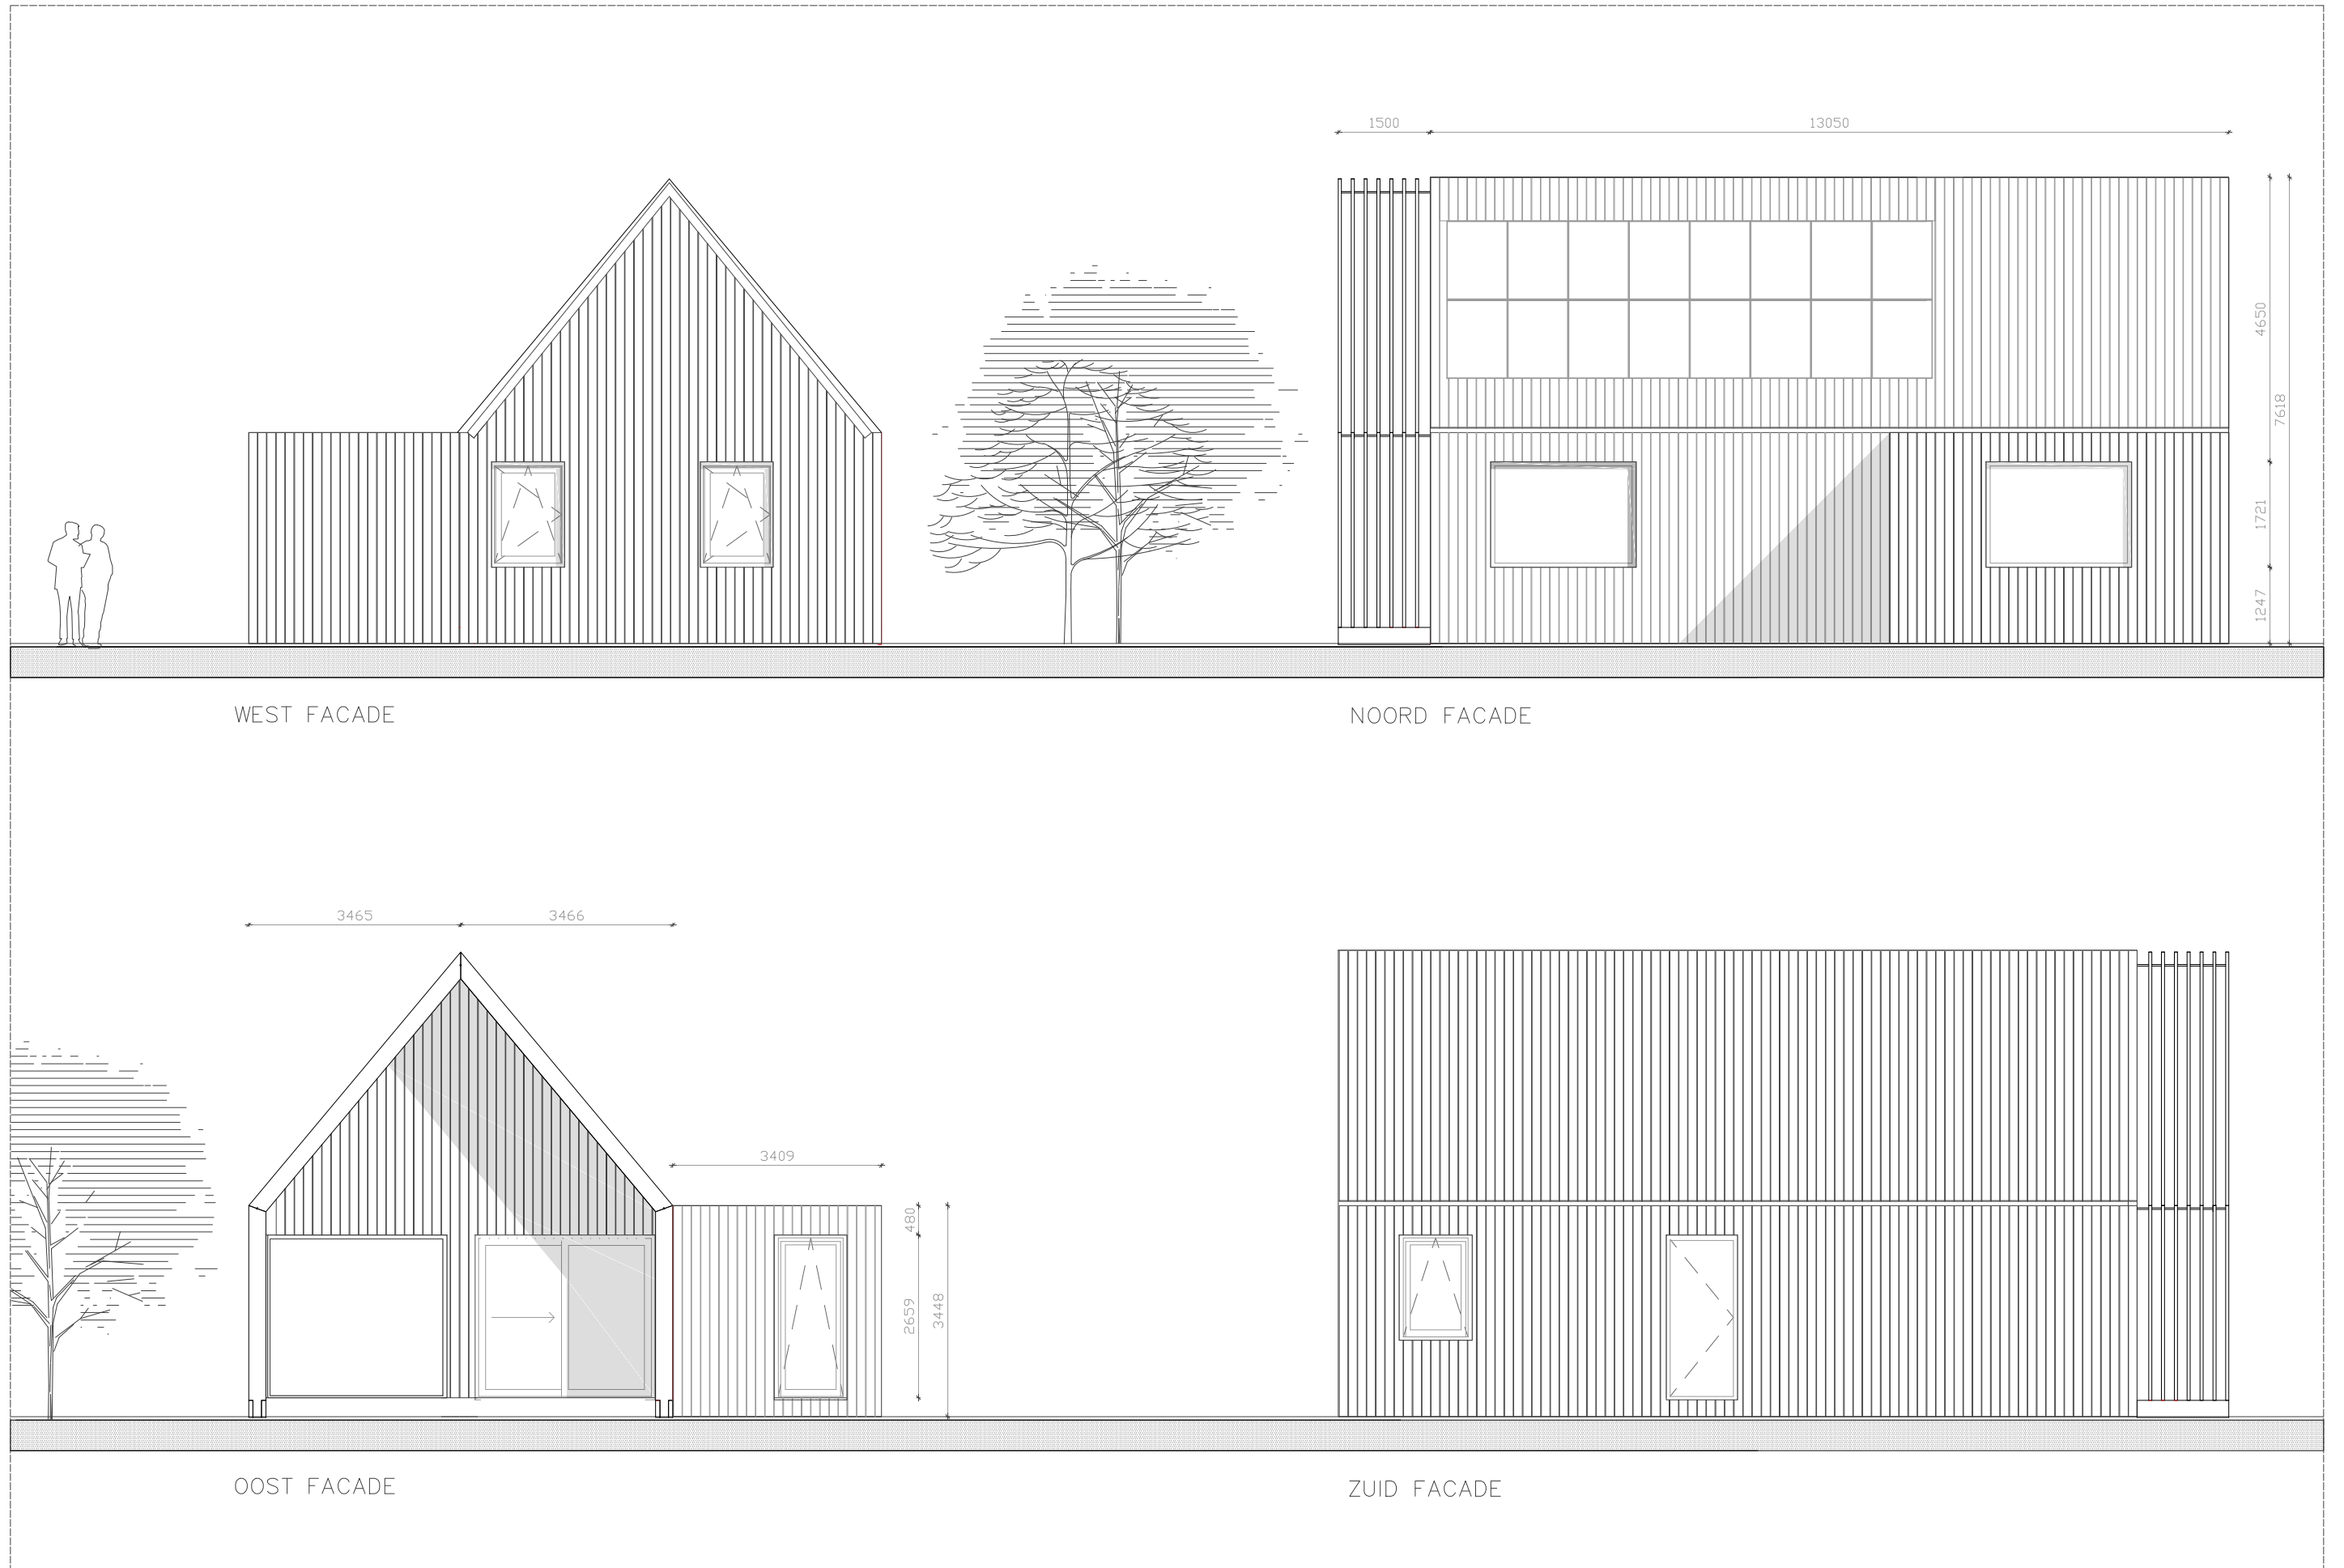

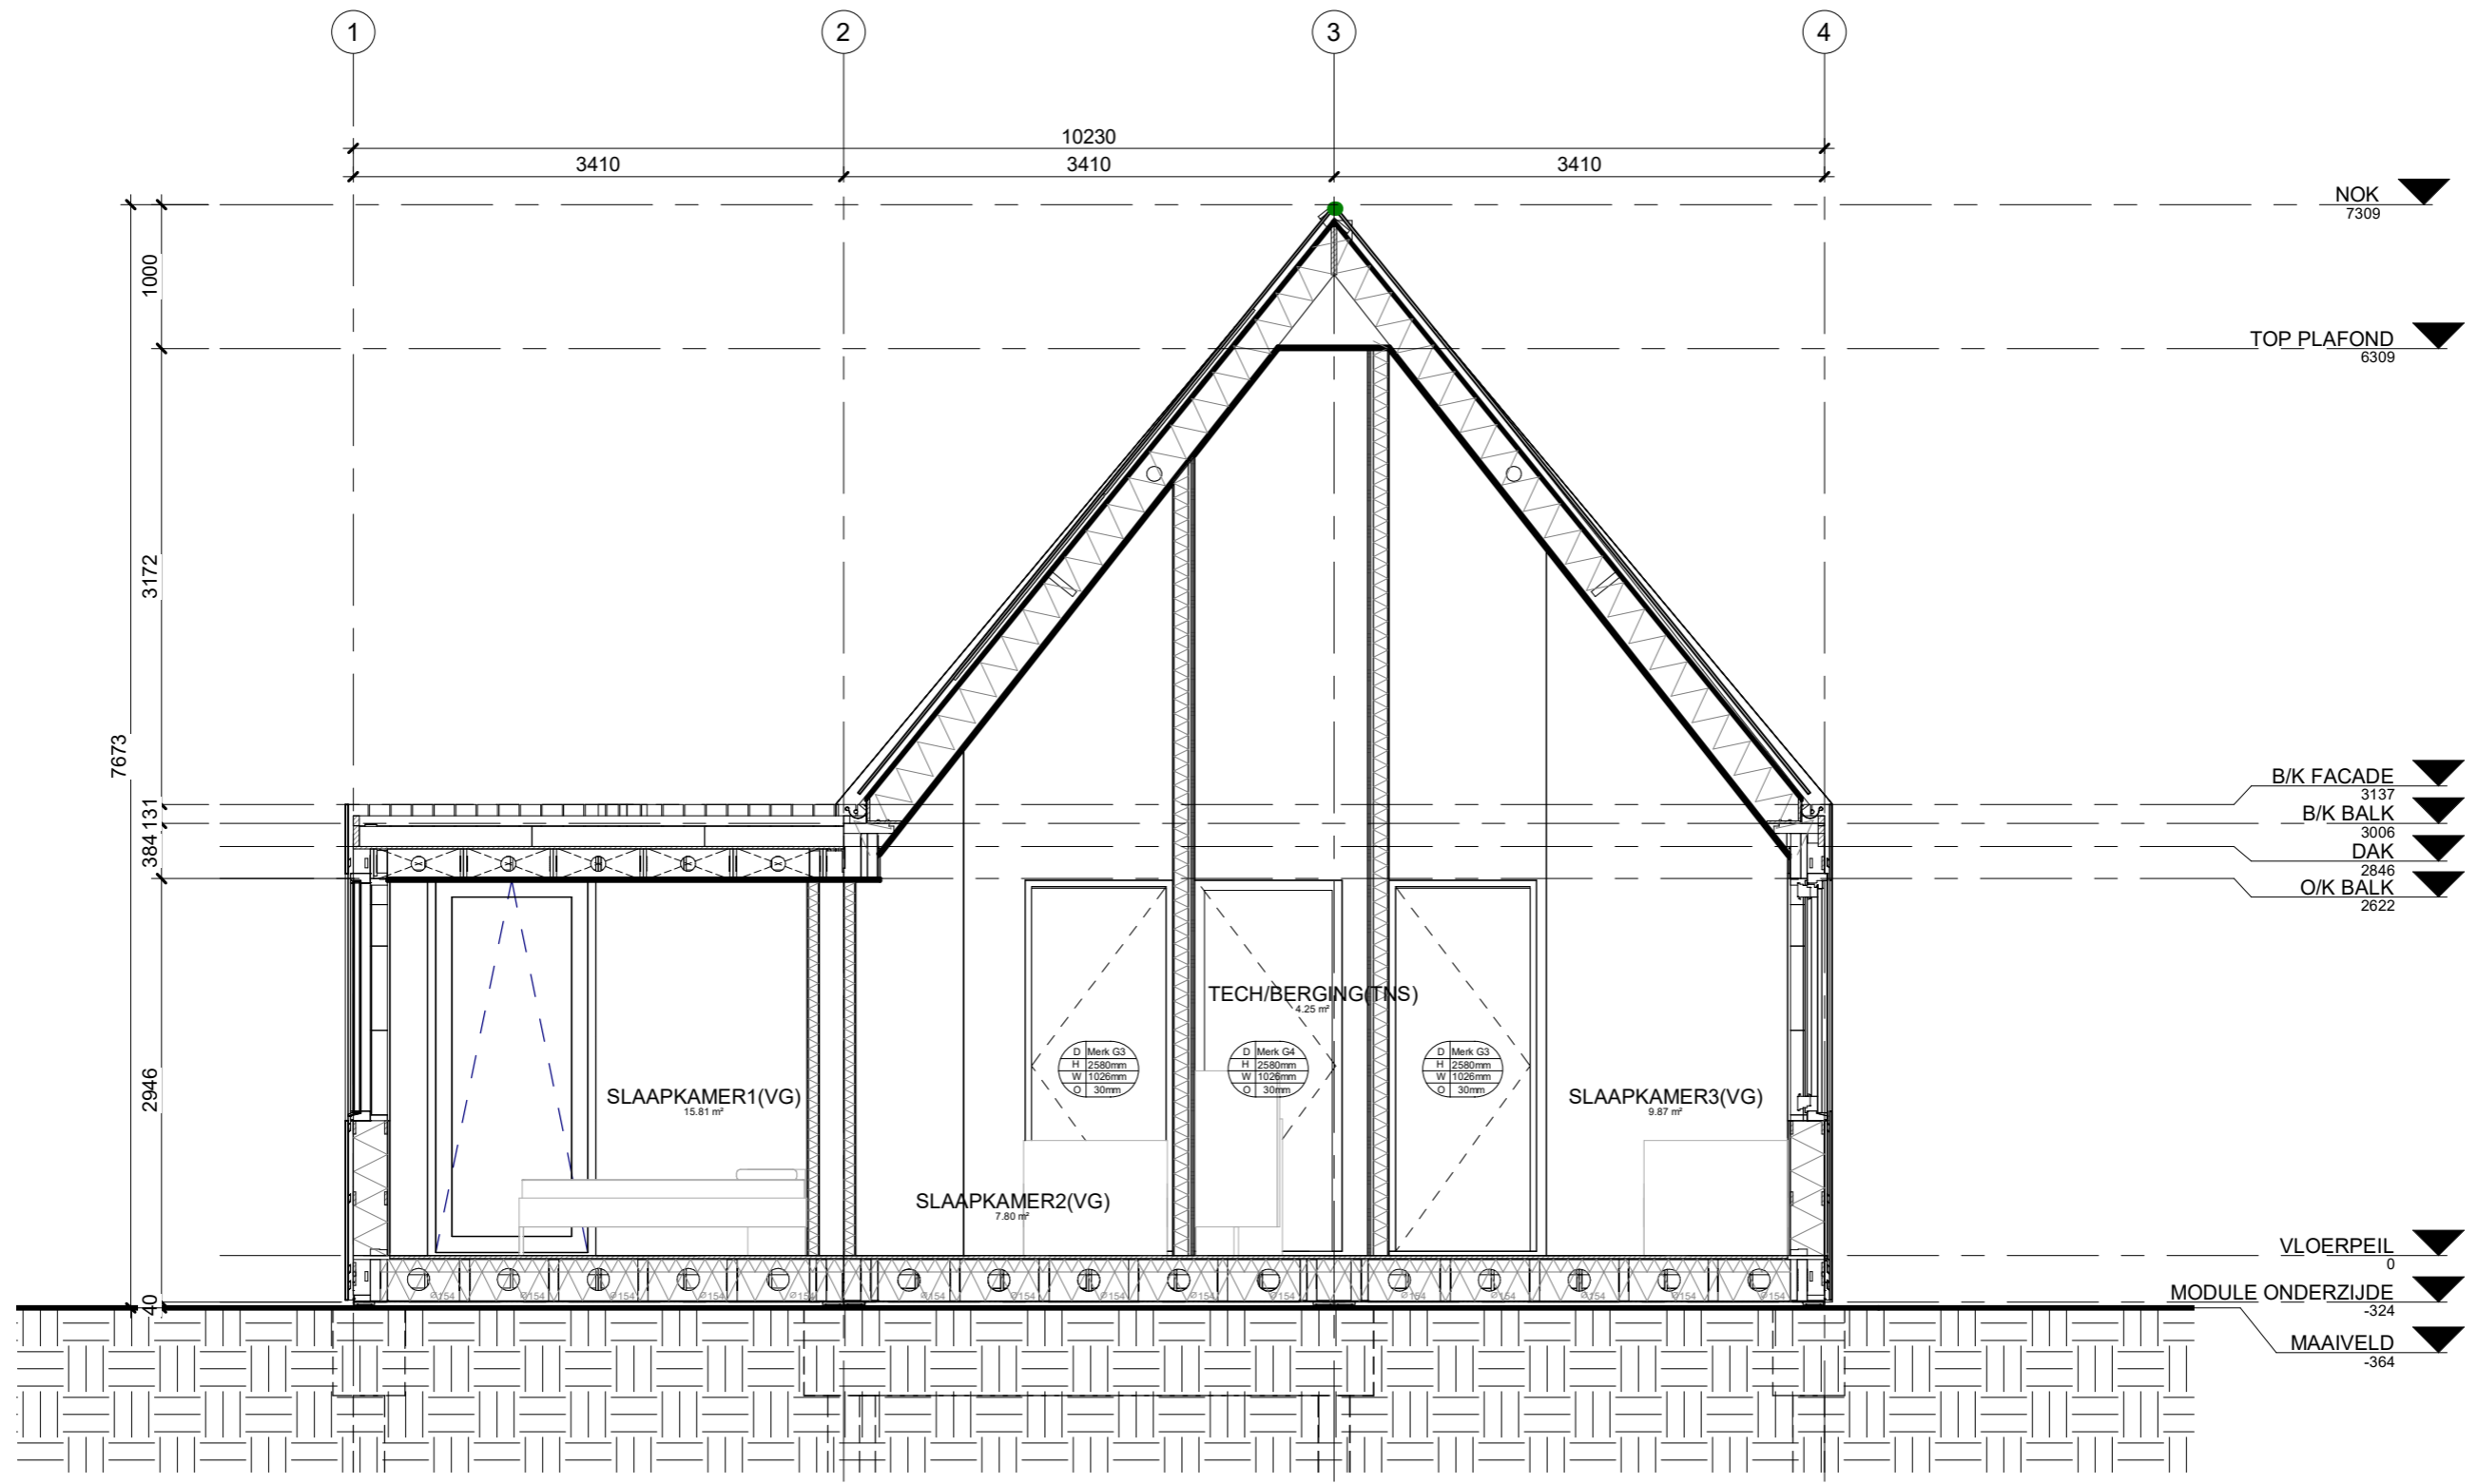

DOORSNEDE Y-1

1 : 50

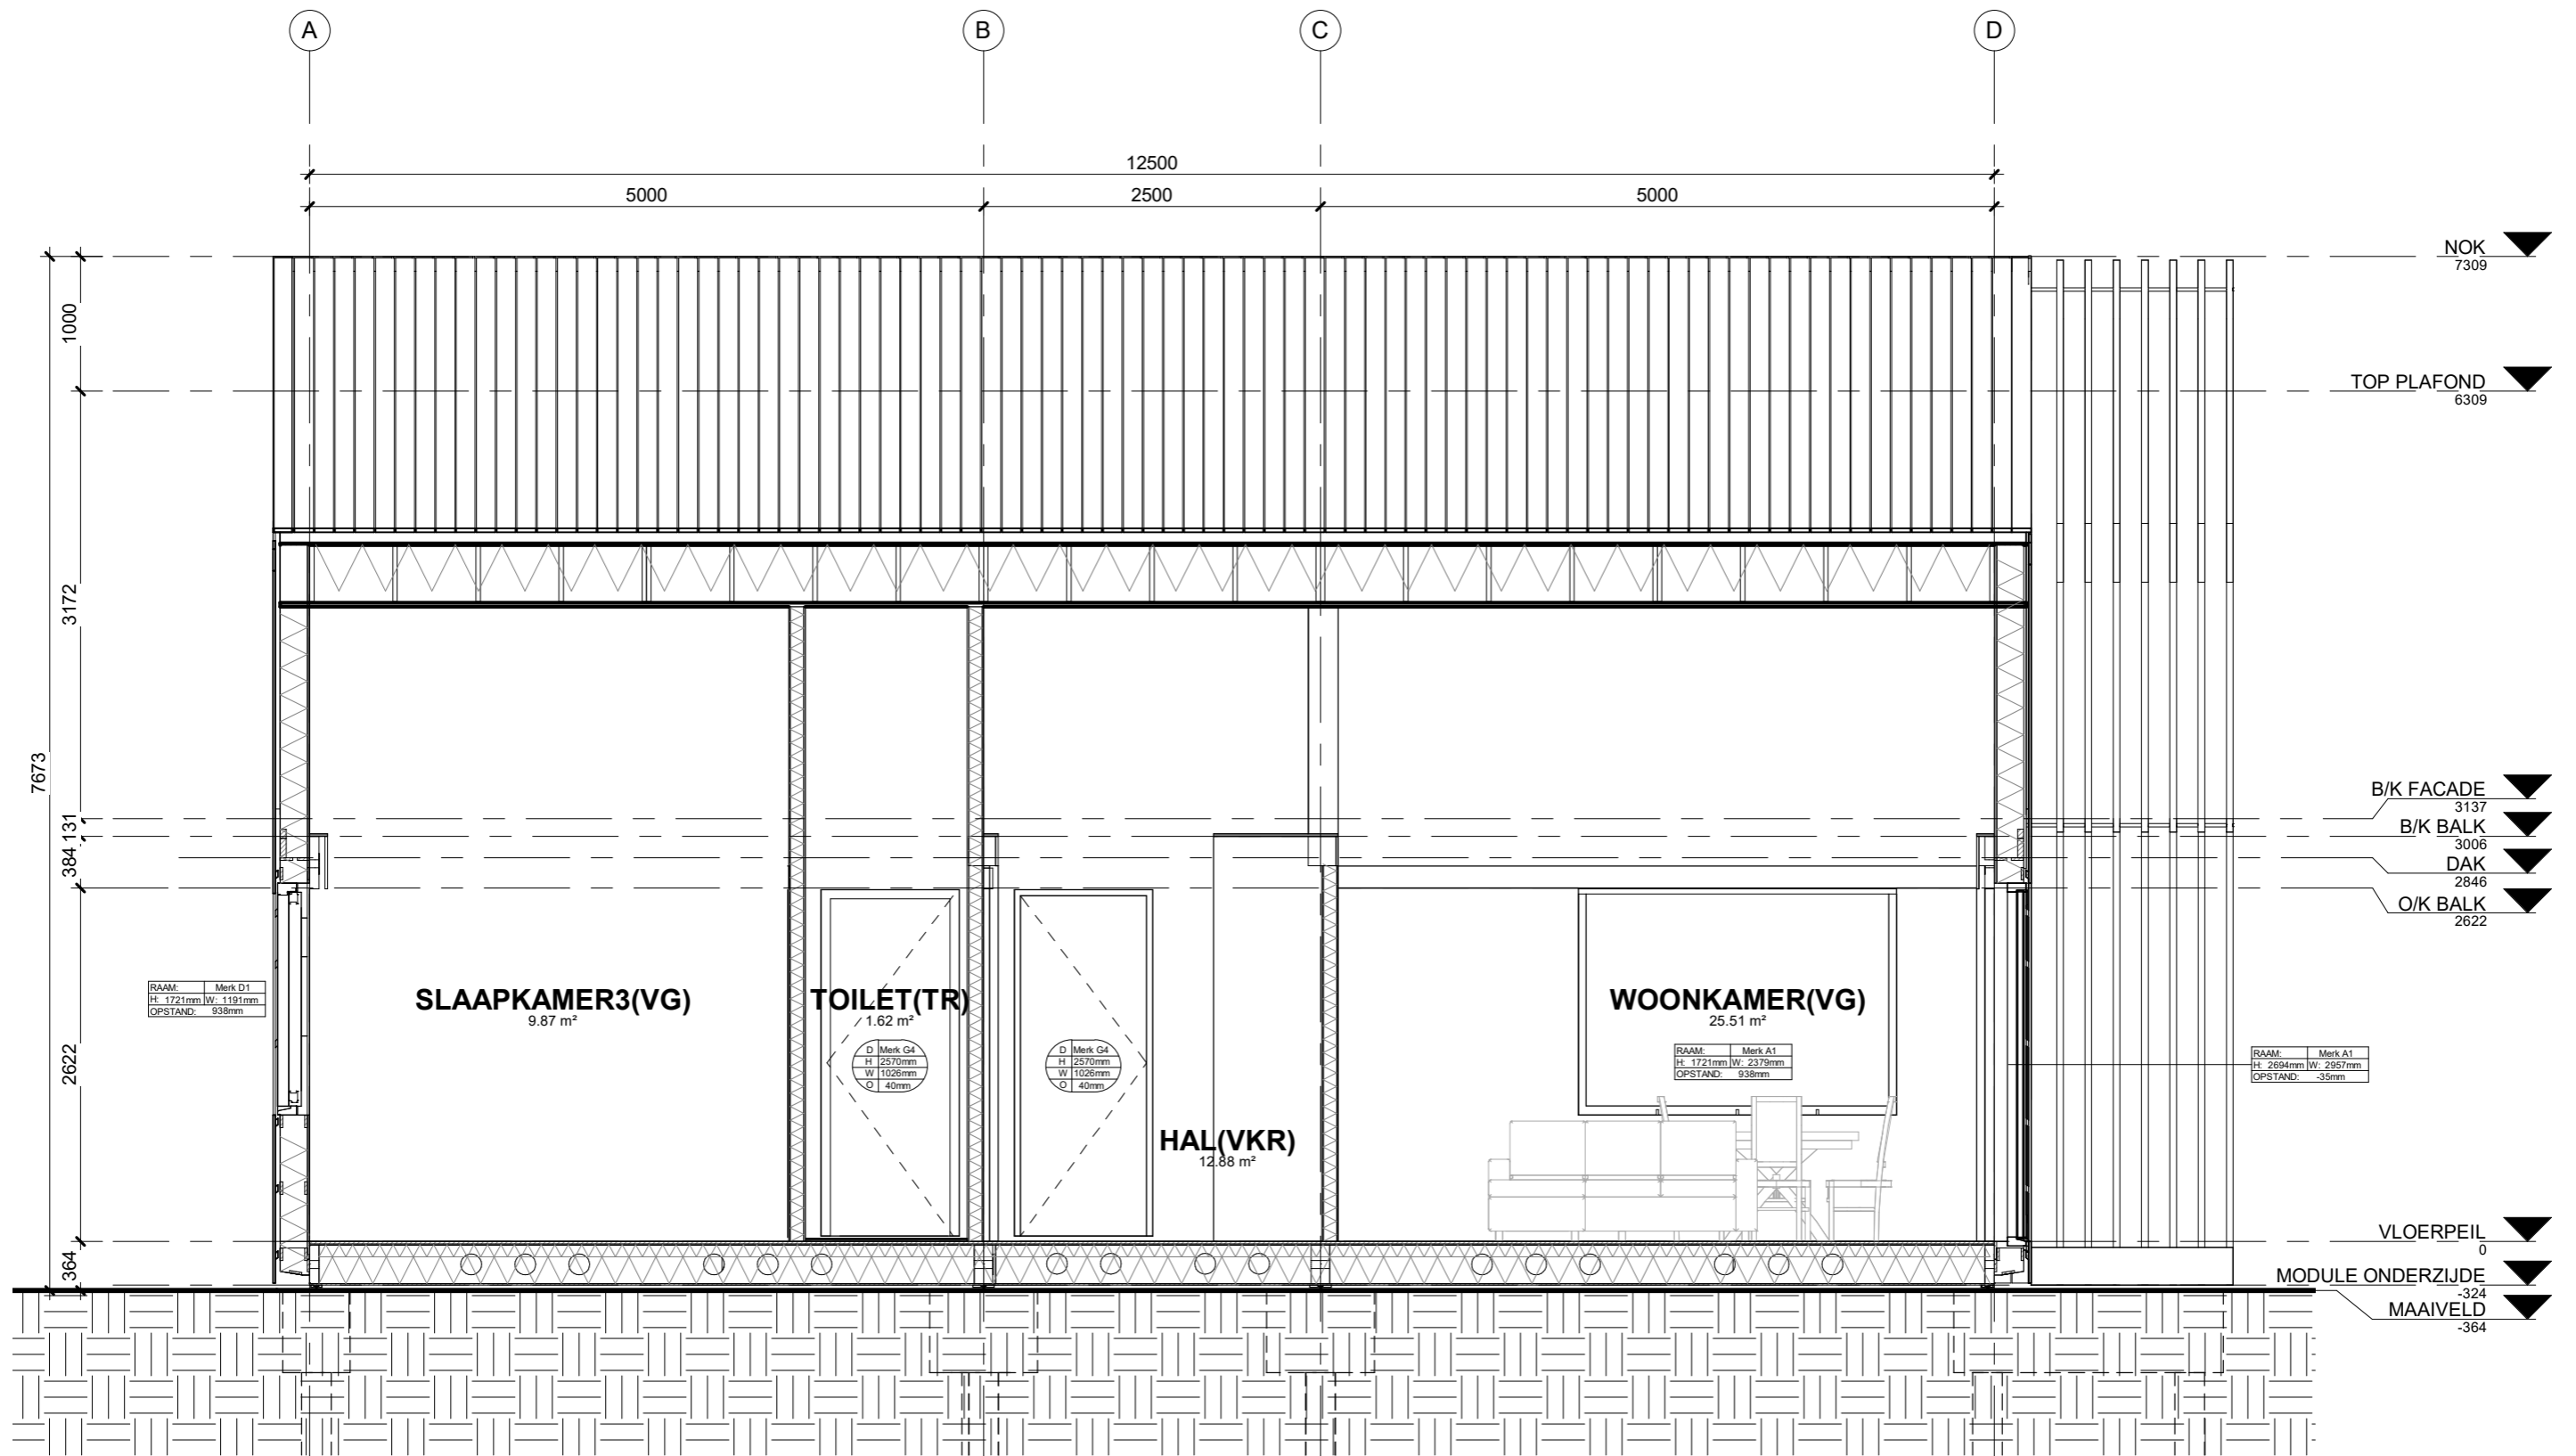

RAAM:	Merk D1
H:	1721mm
W:	1191mm
OPSTAND:	938mm

D:	Merk G4
H:	2570mm
W:	1026mm
Ø:	40mm

D:	Merk G4
H:	2570mm
W:	1026mm
Ø:	40mm

RAAM:	Merk A1
H:	1721mm
W:	2379mm
OPSTAND:	938mm

RAAM:	Merk A1
H:	2694mm
W:	2957mm
OPSTAND:	-35mm

DOORSNEDE X-3